

K1

POVODA

R1

R1

B1

Pódafa

C2

C1

R2

R2

K1

Pod Pódafou

r Tejed

[10] (KOSTOL)

KULT. DOM. OČO

PÓTRAVIN. HOŠTINEC

KNIZNICA

BOTH, s.r.o.

CANTORIN

[2]

[2]

[12]

[11]

[11]

[2]

[8]

[11]

[2]

[10]

[2]

[2]

[2]

[2]

[4]

[5]

[5]

[3]

[5]

[1]

0036005/2. K1

POVODA

Pódafa


r Tejed


K1

0095002

Pod Pódafou

0032062/6.

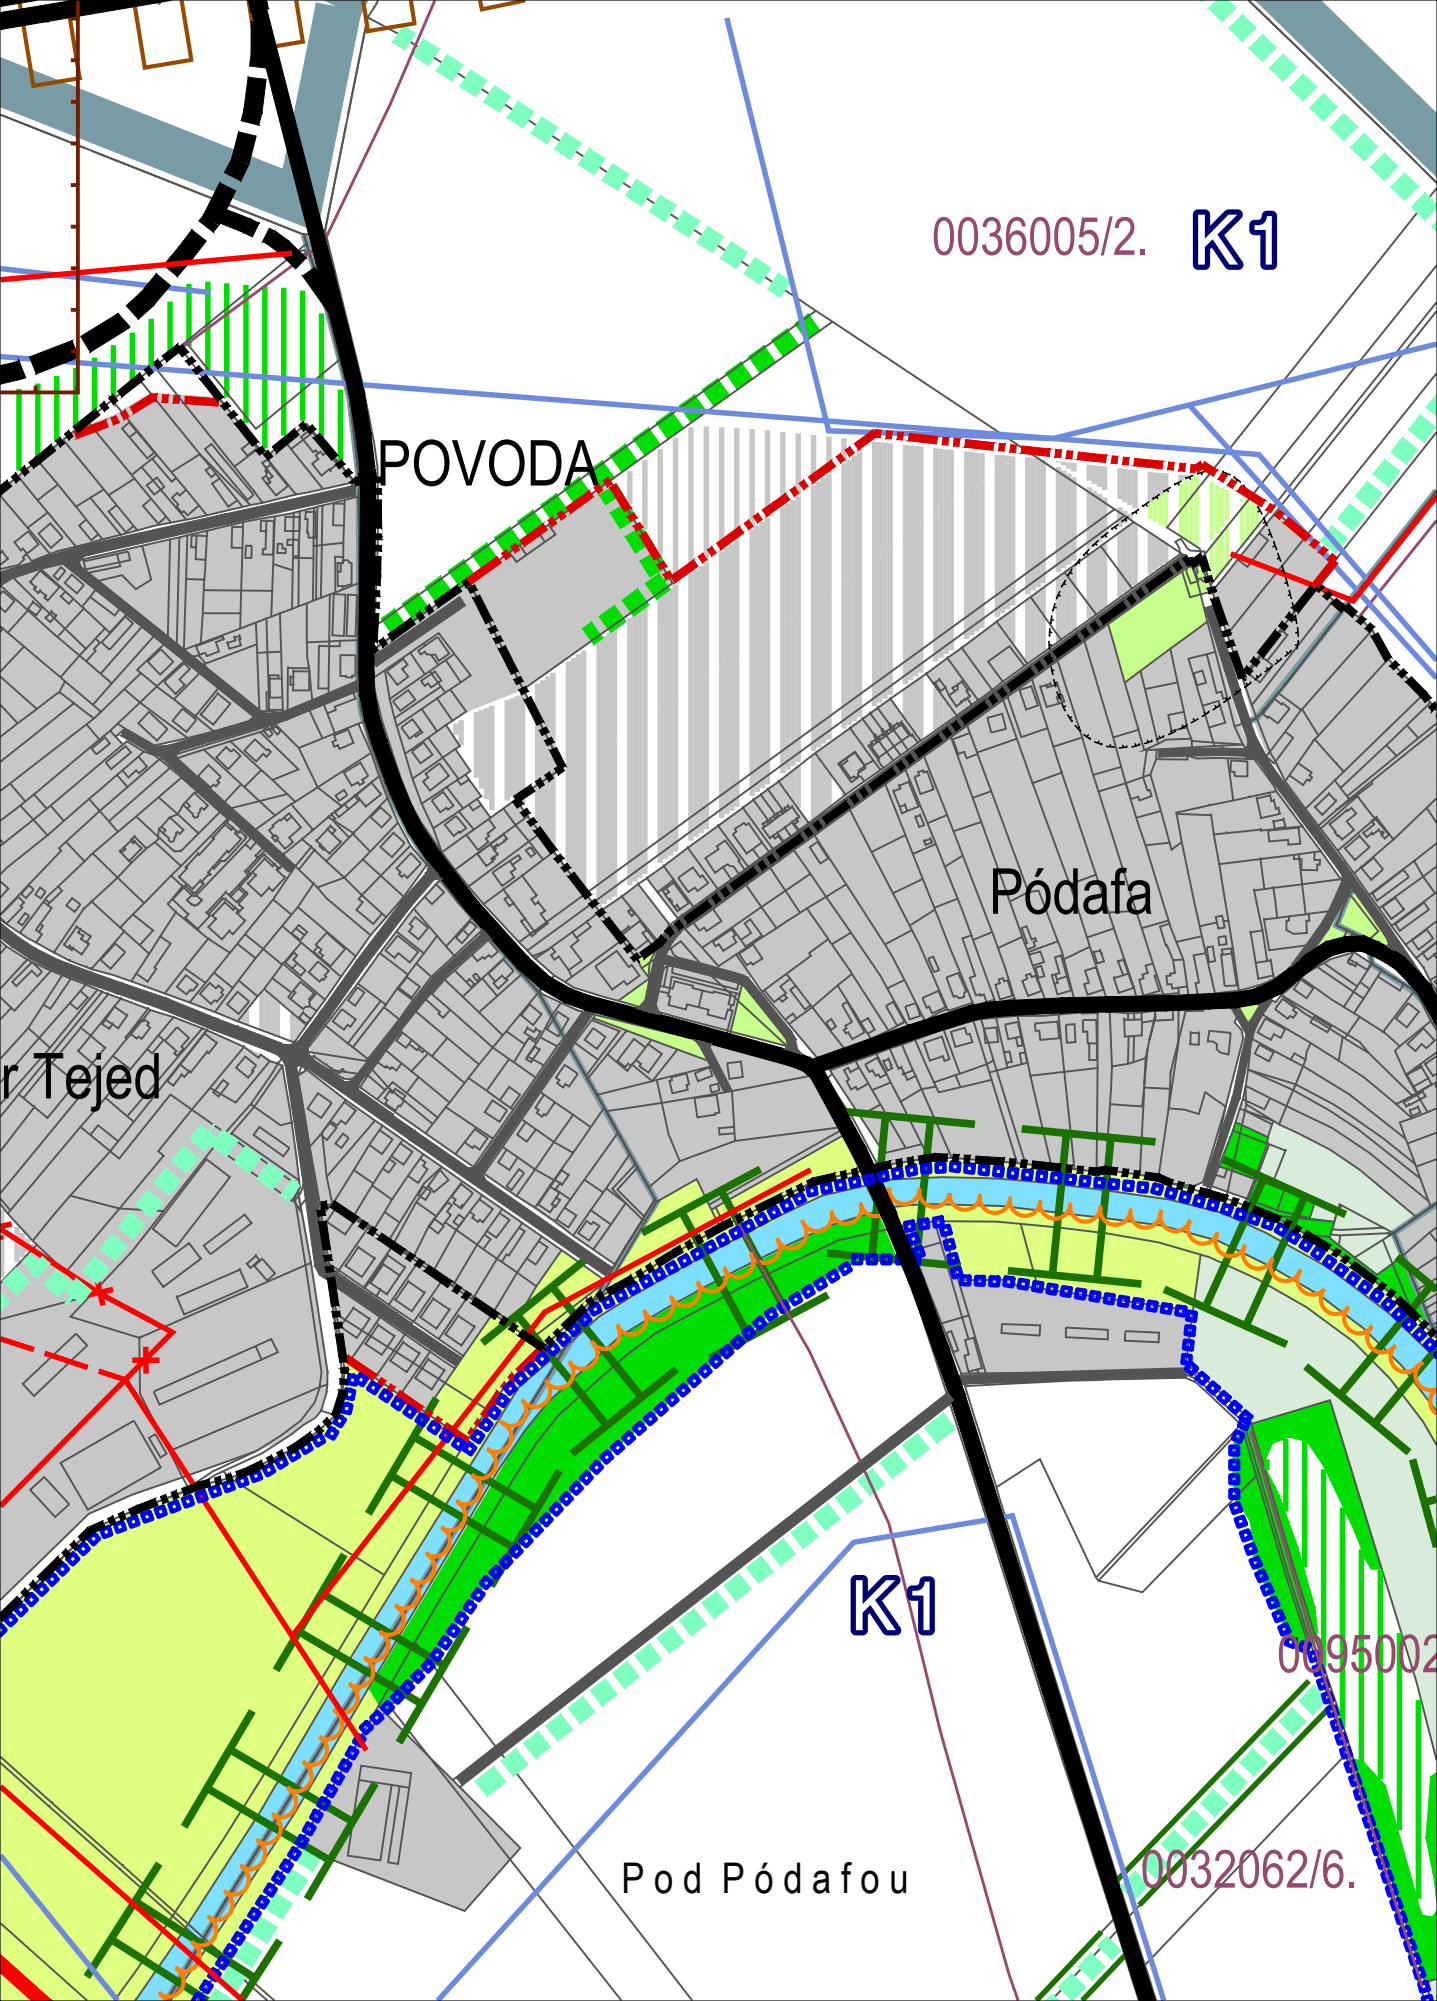

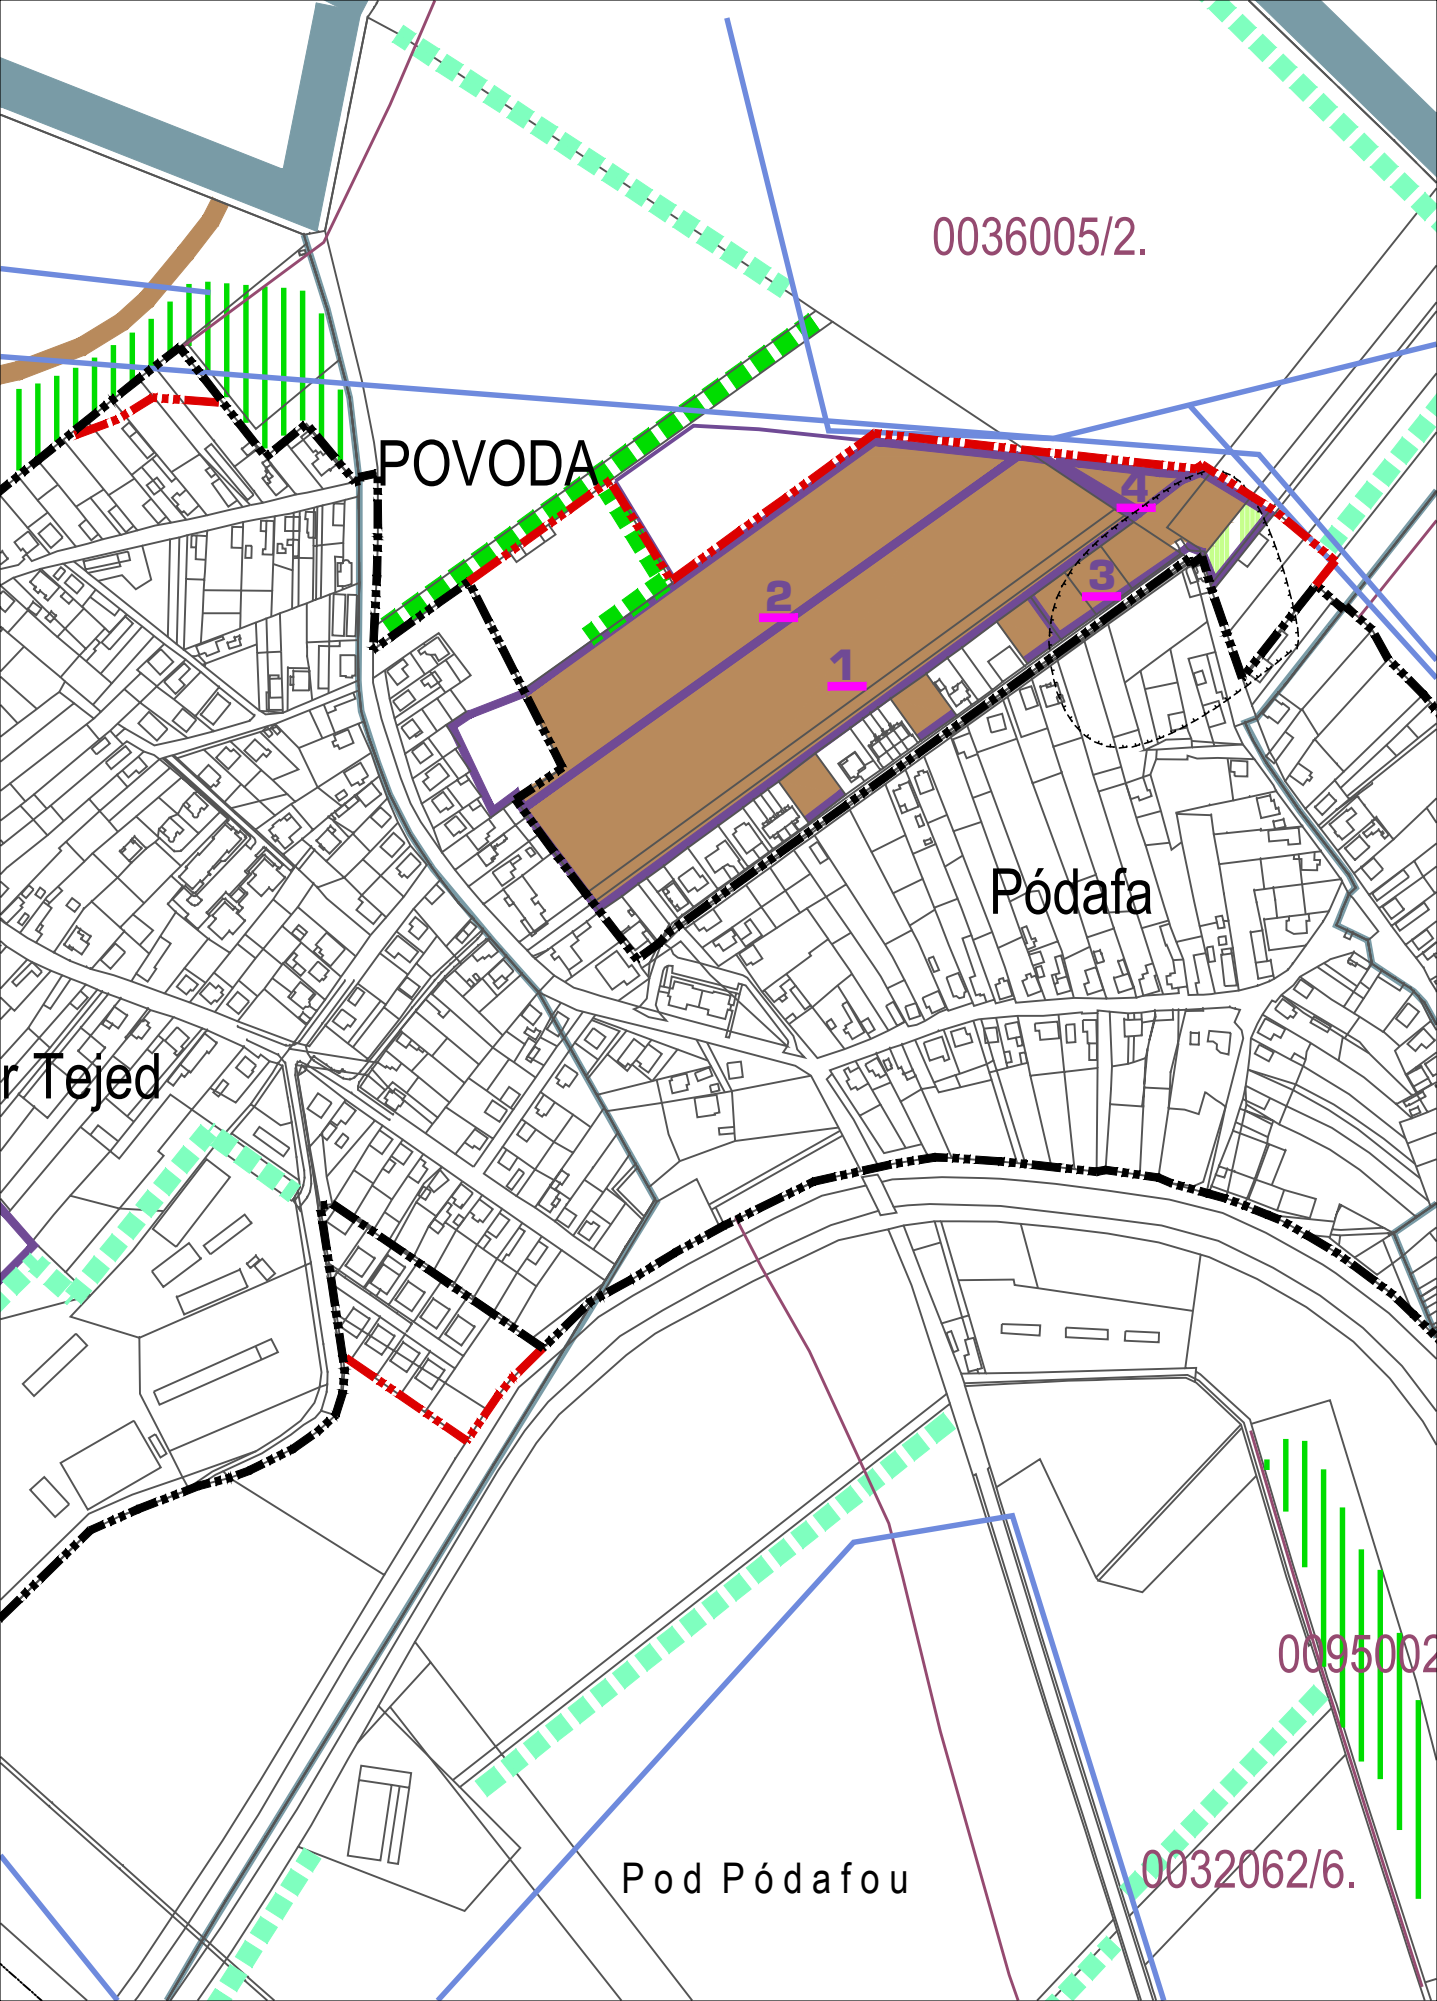

0036005/2.

POVODA

2

1

3

4


Pódafa

Tejed

Pod Pódafou

0095002

0032062/6.

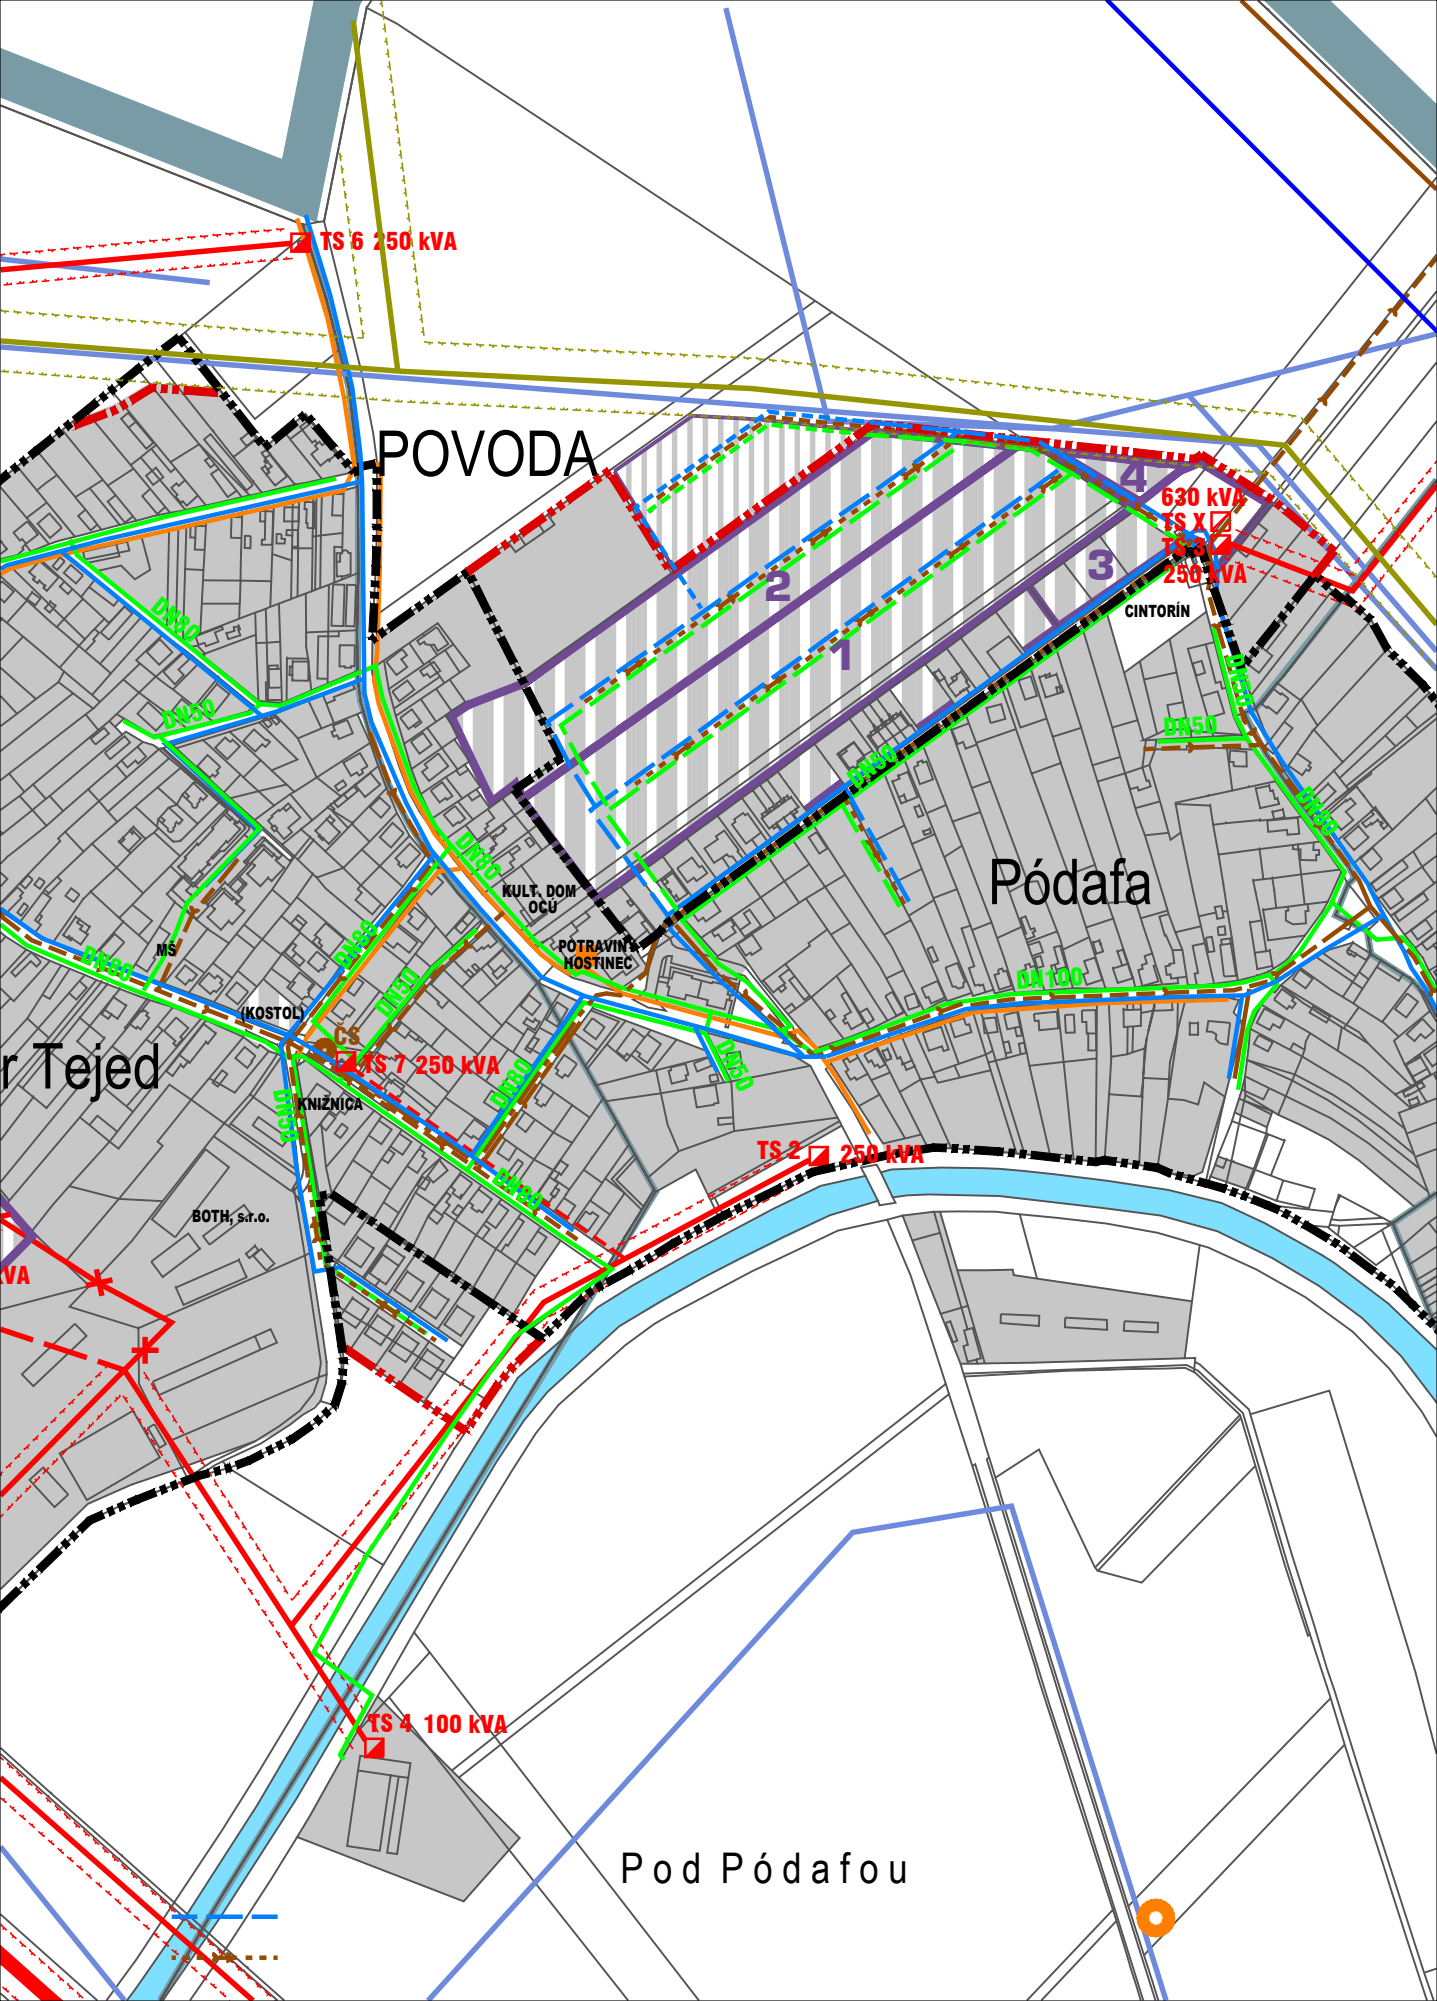

POVODA

Pódafa

r Tejed

Pod Pódafou

TS 6 250 kVA

TS 7 250 kVA

TS 2 250 kVA

TS 4 100 kVA

630 kVA  
TS X  
250 kVA

DN 50

DN 50

DN 50

DN 50

DN 50

DN 50

DN 50

DN 50

DN 50

DN 50

DN 50

DN 50

DN 50

DN 50

DN 50

DN 50

KOSTOL

KNIZNICA

BOTH, s.r.o.

KULT. DOM  
OCU

POTRAVIN.  
HOSTINEC

CINTORIN


2

1

3

4



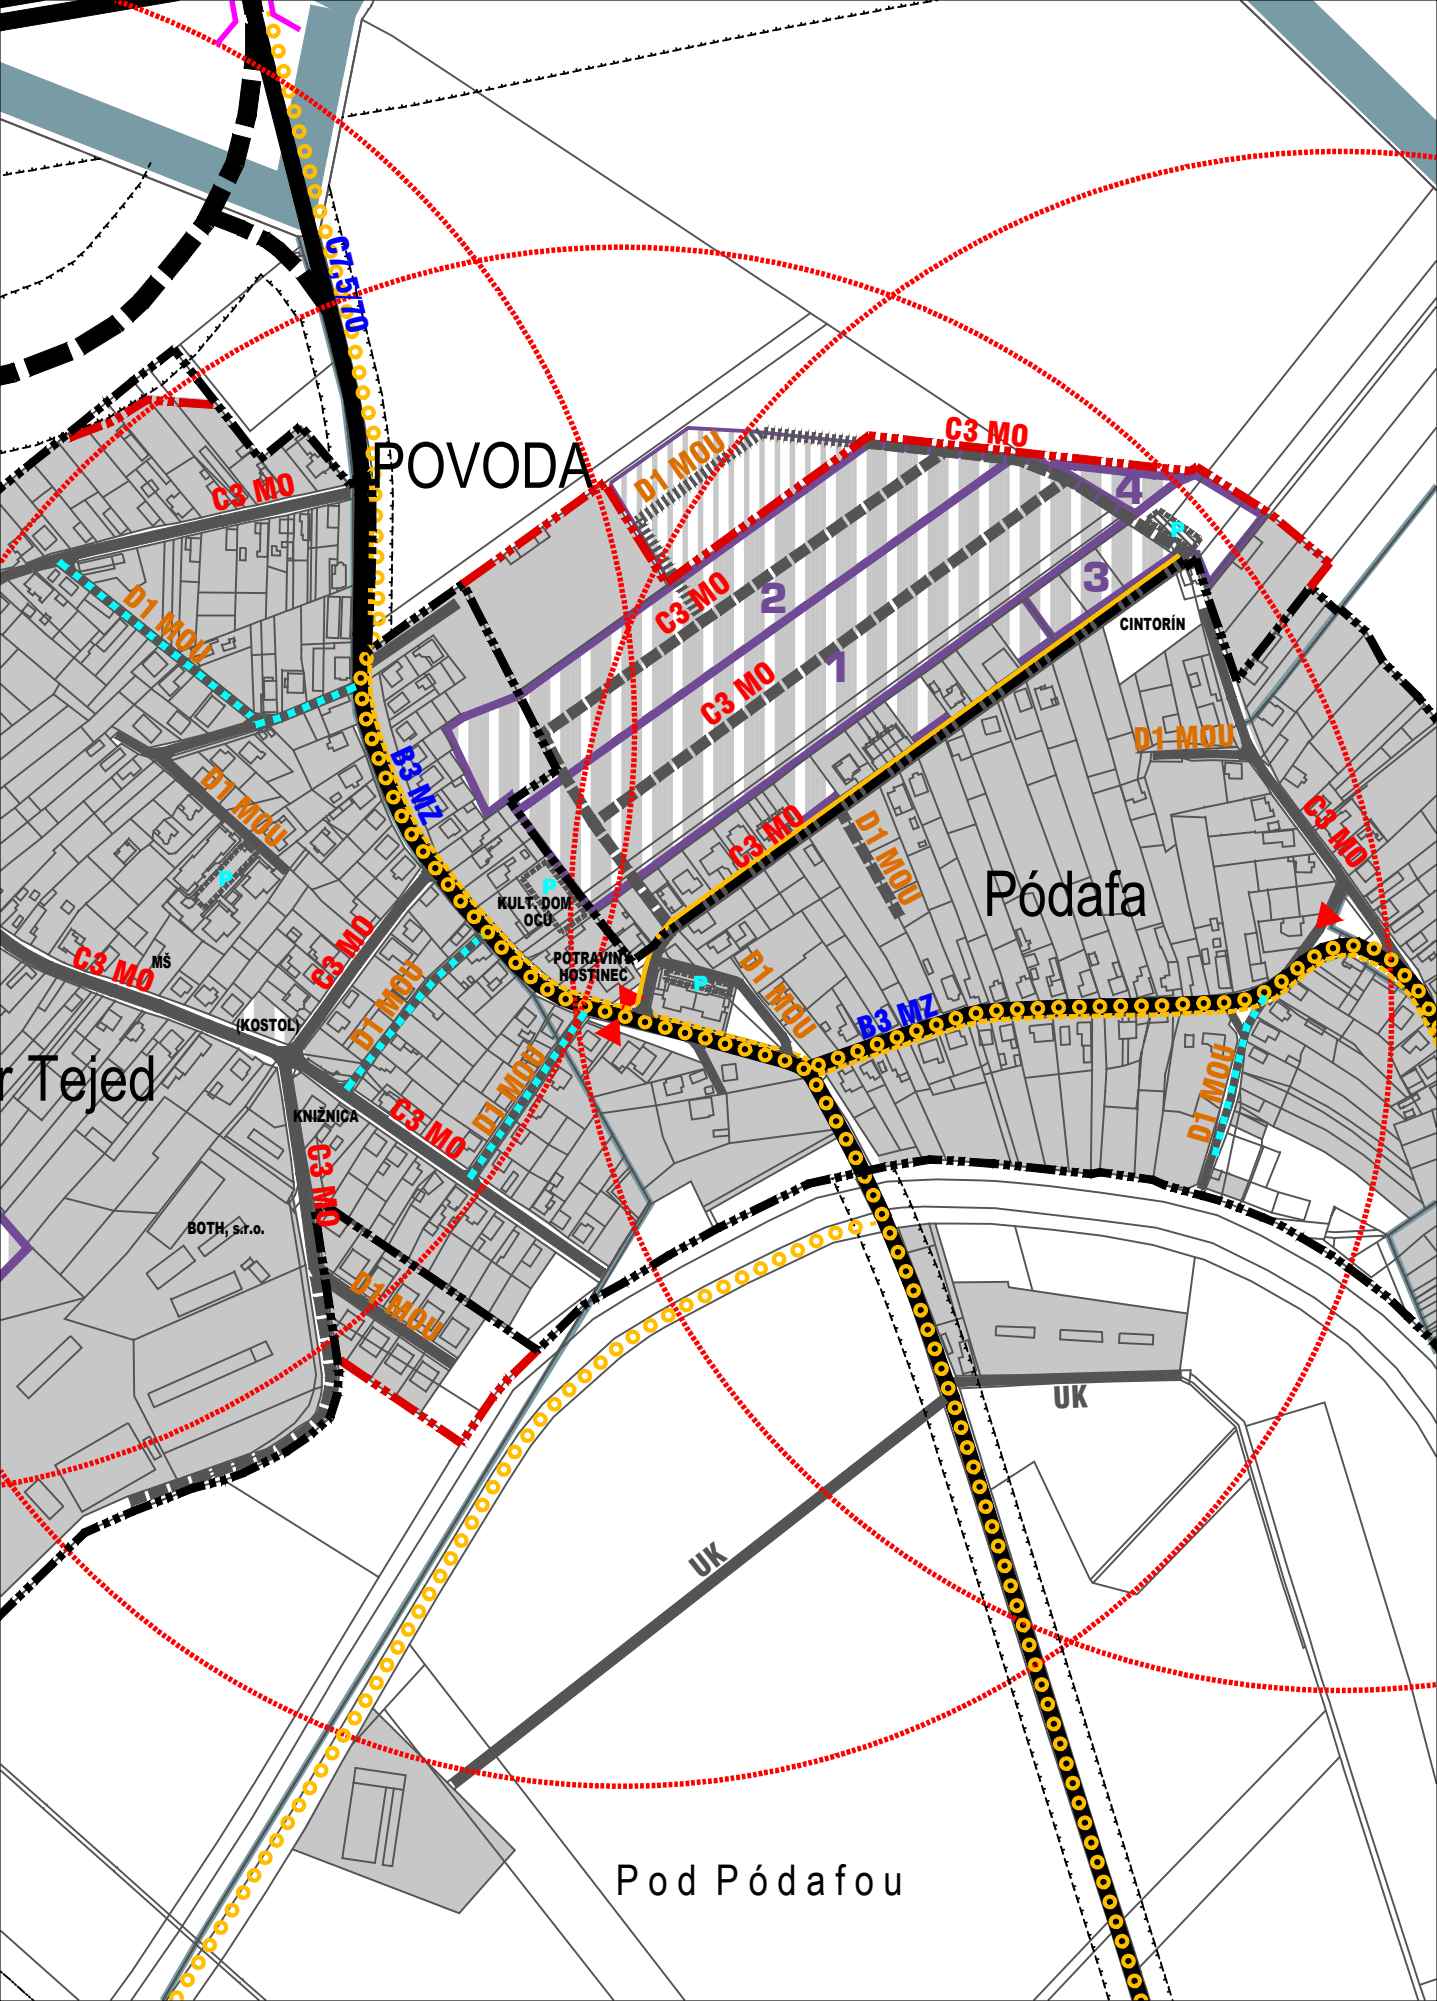

Povoda

Pódafa

Pod Pódafou

Tejed

C3 MO

D1 MOU

C3 MO

C3 MO

2

4

CINTORIN

D1 MOU

C3 MO

C3 MO

MŠ

(KOSTOL)

KULT. DOM.  
OČU

POTRAVINA.  
HOSTINEC

D1 MOU

B3 MZ

D1 MOU

C3 MO

KNIZNICA

D1 MOU

BOTH, s.r.o.

D1 MOU

UK

UK